





# MARKET AND CULTURAL CENTRE: COVA DA MOURA


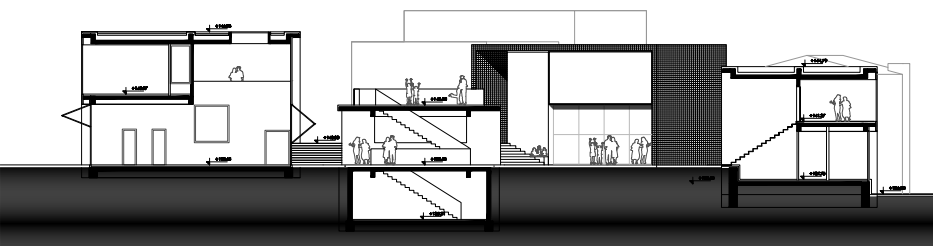


SECTION GG'

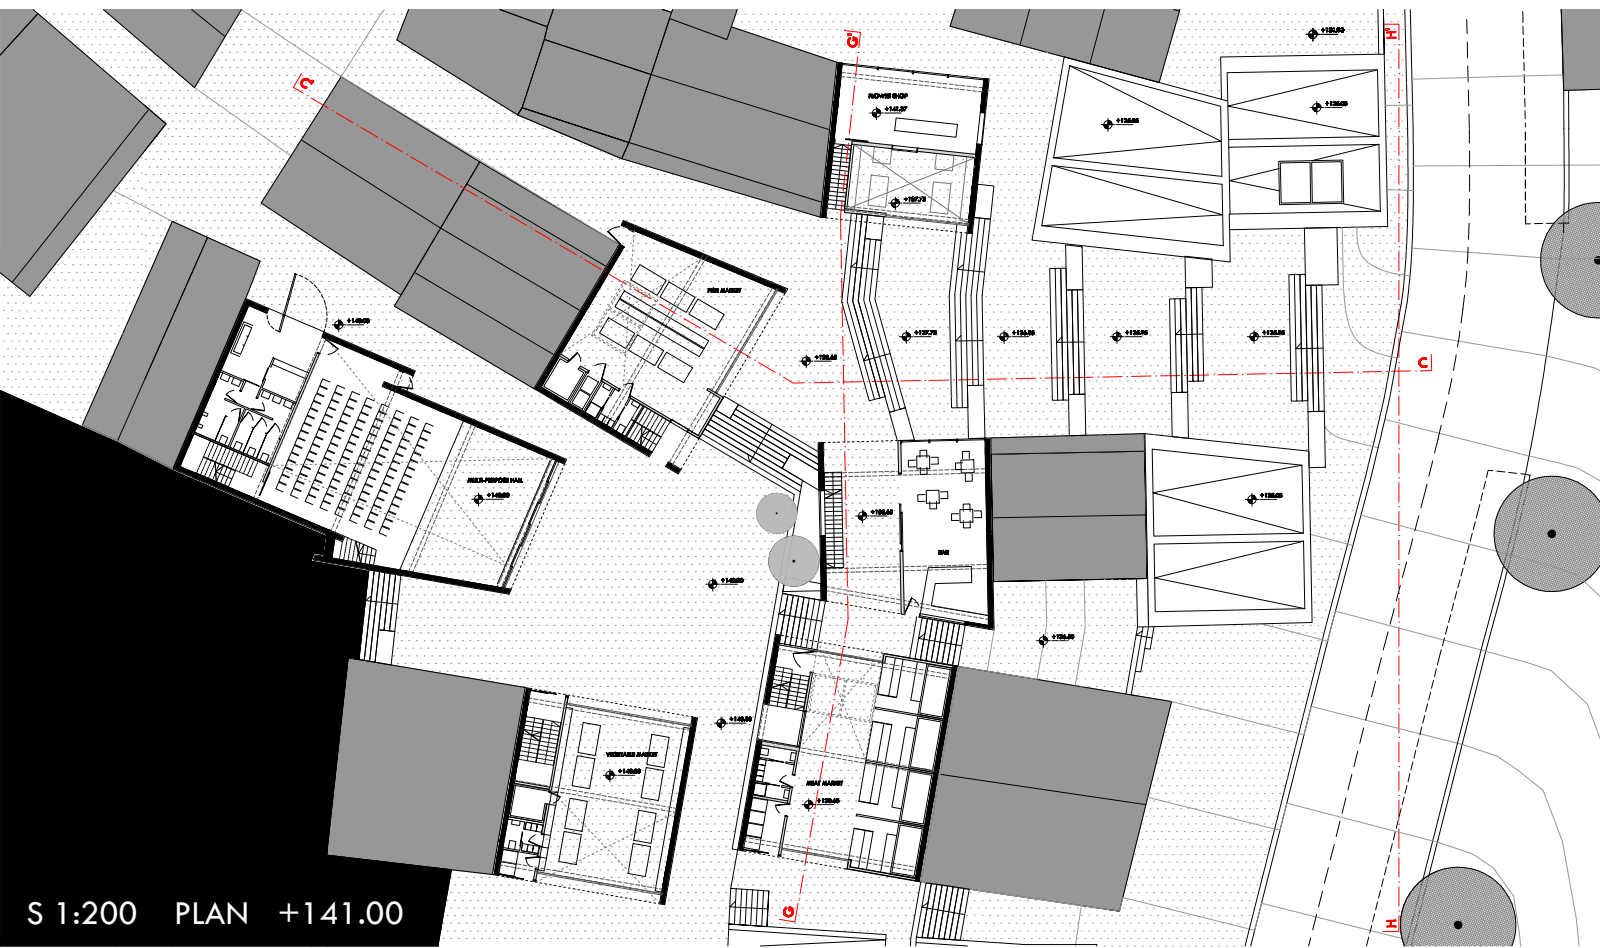

S 1:200 PLAN +141.00

FAÇADE HH'

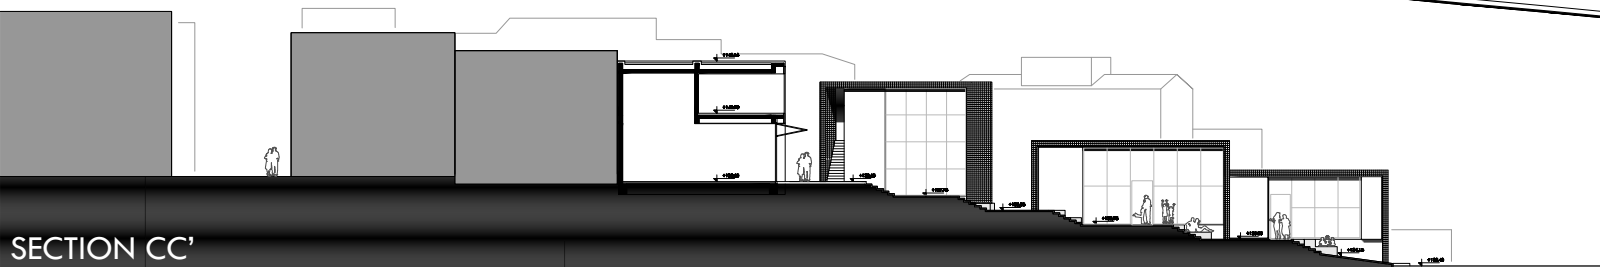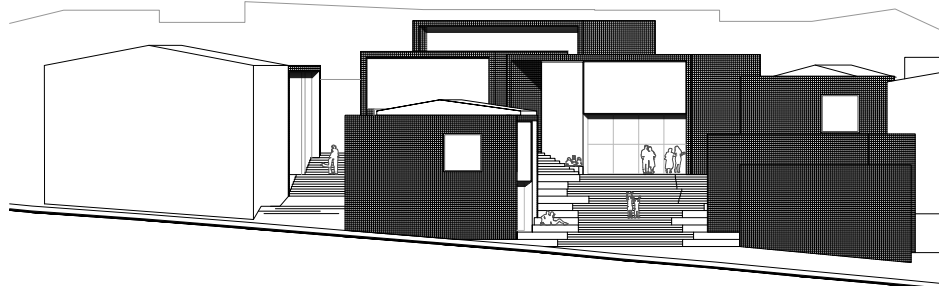

SECTION CC'

